


PLAN ZAGOSPODAROWANIA TERENU

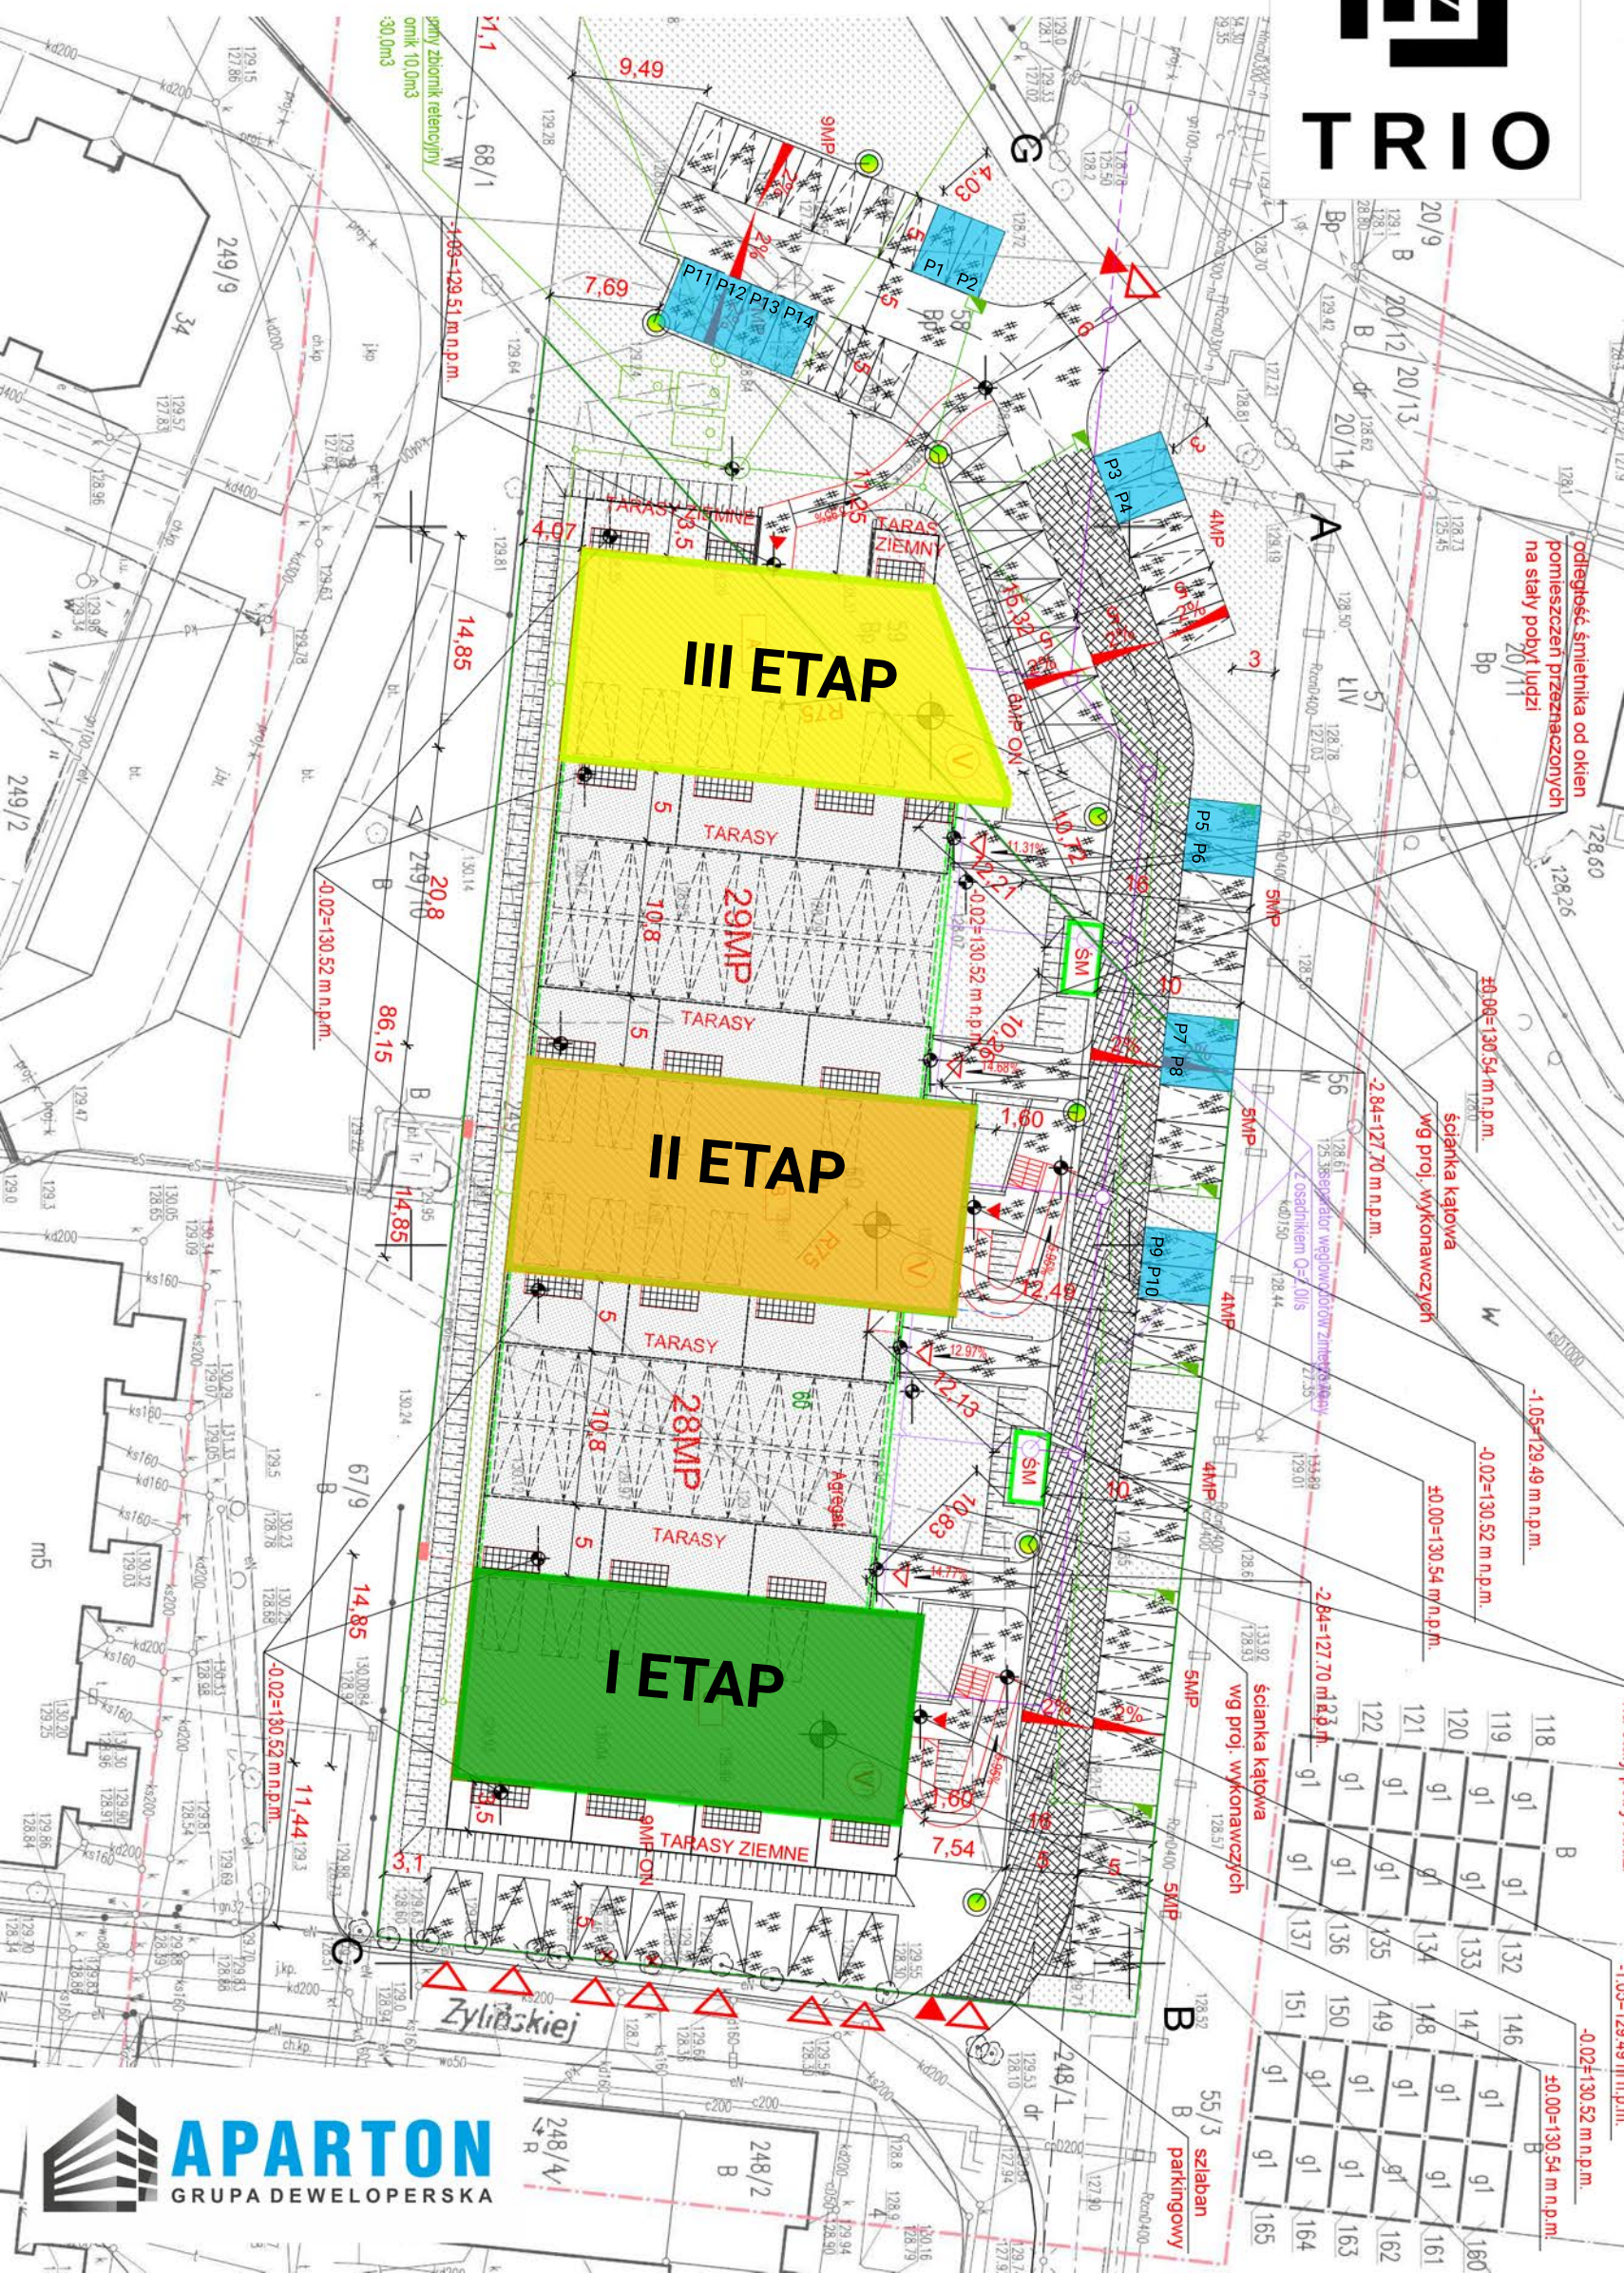

odległość śmierzniaka od okien pomieszczeń przeznaczonych na stały pobyt ludzi 20/11

ścianka kątowa wg proj. wykonawczych $\pm 0.00=130.54$ m n.p.m. $-0.02=129.49$ m n.p.m. $-1.05=129.49$ m n.p.m.

118	g1	g1	132
119	g1	g1	133
120	g1	g1	134
151	g1	g1	165